



Kawasaki Dry Dock No 402.
S. S. Borneo Maru
Construction plan
Robt Rpt No 2161



RETAIN




© 2021

Lloyd's Register
Foundation

S. S. "BORNEO MARU"

CONSTRUCTION PROFILE & DECK PLANS.

SCALE $\frac{1}{8}$ TO 1" = 0'



Kawasaki Dryd No 402
S. S. Botneo marw^y

Midship Section

Note Rpt. No 2161



© 2021

^{W1399-0112}
Lloyd's Register
Foundation

